



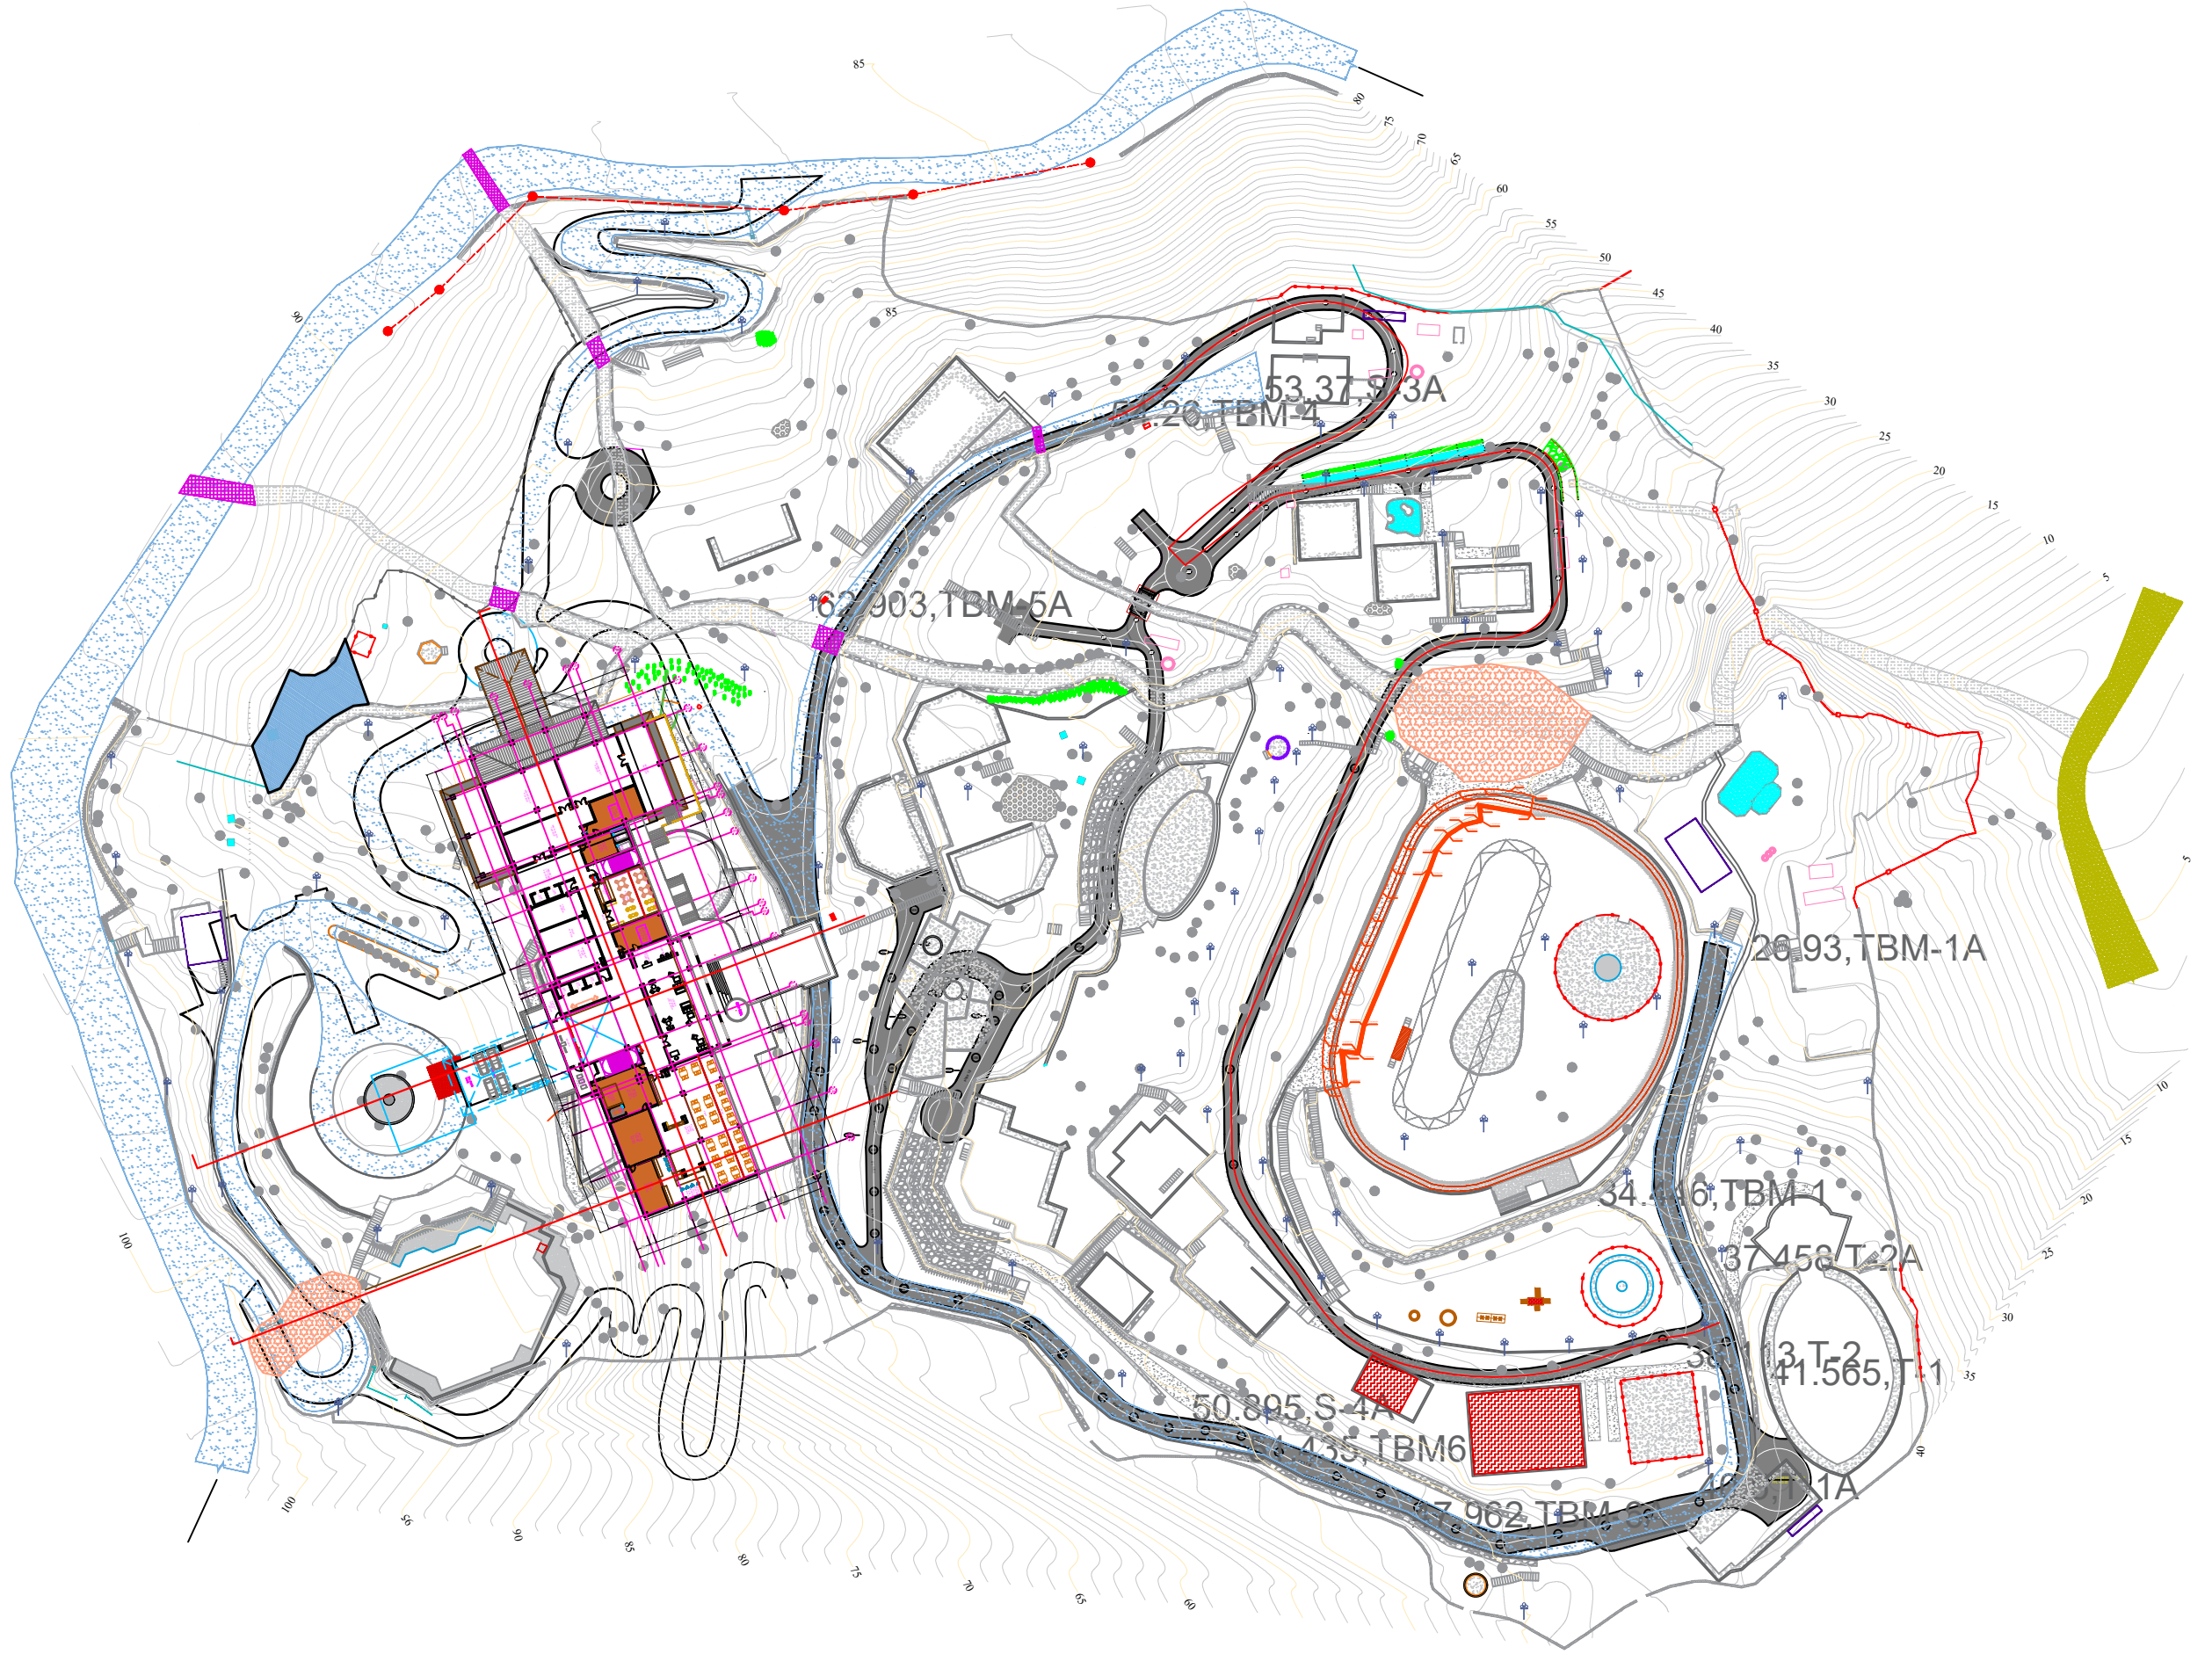


PROPOSAL FOR FIVE STAR HOTEL, RESORTS & WELLNESS CENTER AT KHANGCHENDZONGA TOURIST CENTER RANKA EAST SIKKIM		KHANGCHENDZONGA TOURIST CENTER MAIN HOTEL BLOCK SITE PLAN (D-CELL)			ARCHITECTURAL DRAWINGS			CHIEF ARCHITECT	CHIEF ENGINEER	IMPLEMENTING AGENCY	notes : * do not scale drawings. * all dimensions are in millimetres unless specified.. * any omission or mistake or discrepancy shall be to the notice of the consultants office well before execution and estimation. * finishing schedule to be followed as specified.. * levels, protective work layout and other design features may change as per the site condition.. * any changes or modification of any shall be brought to notice of the consultants office prior execution. * no other responsibility falls with the architect not shown by us or consulted.
		SCALE - NTS @A3			DRAWINGS PREPARED BY: Ar. Yash Raj Rasaily CHECKED BY: Ar. Ashish Pradhan		Ar. ASHISH PRADHAN	Er. HARI THAPA	 SIBIN GROUP		
		REV.	DESCRIPTION	DATE							
		1	REVISION DRAWING.	17-02-2025							
TOURISM DEPARTMENT, GOVERNMENT OF SIKKIM	SHEET NO.				TOURISM DEPARTMENT, GOVERNMENT OF SIKKIM					SICHEY, GANGTOK, EAST SIKKIM	




PROPOSAL FOR FIVE STAR HOTEL, RESORTS & WELLNESS CENTER AT KHANGCHENDZONGA TOURIST CENTER RANKA EAST SIKKIM		KHANGCHENDZONGA TOURIST CENTER MAIN HOTEL BLOCK SITE PLAN (SIBIN GROUP)			ARCHITECTURAL DRAWINGS	DRAWINGS PREPARED BY: Ar. Yash Raj Rasaily CHECKED BY: Ar. Ashish Pradhan	CHIEF ARCHITECT	CHIEF ENGINEER	IMPLEMENTING AGENCY	notes : * do not scale drawings. * all dimensions are in millimetres unless specified.. * any omission or mistake or discrepancy shall be to the notice of the consultants office well before execution and estimation. * finishing schedule to be followed as specified . * levels, protective work layout and other design features may change as per the site condition. * any changes or modification of any shall be brought to notice of the consultants office prior execution. * no other responsibility falls with the architect not shown by us or consulted.	
		SCALE - NTS @A3									
		NORTH	REV.	DESCRIPTION							DATE
			1	REVISION DRAWING.							17-02-2025
TOURISM DEPARTMENT, GOVERNMENT OF SIKKIM	SHEET NO.				TOURISM DEPARTMENT, GOVERNMENT OF SIKKIM		Ar. ASHISH PRADHAN	Er. HARI THAPA	 SIBIN GROUP SICHEY, GANGTOK, EAST SIKKIM		

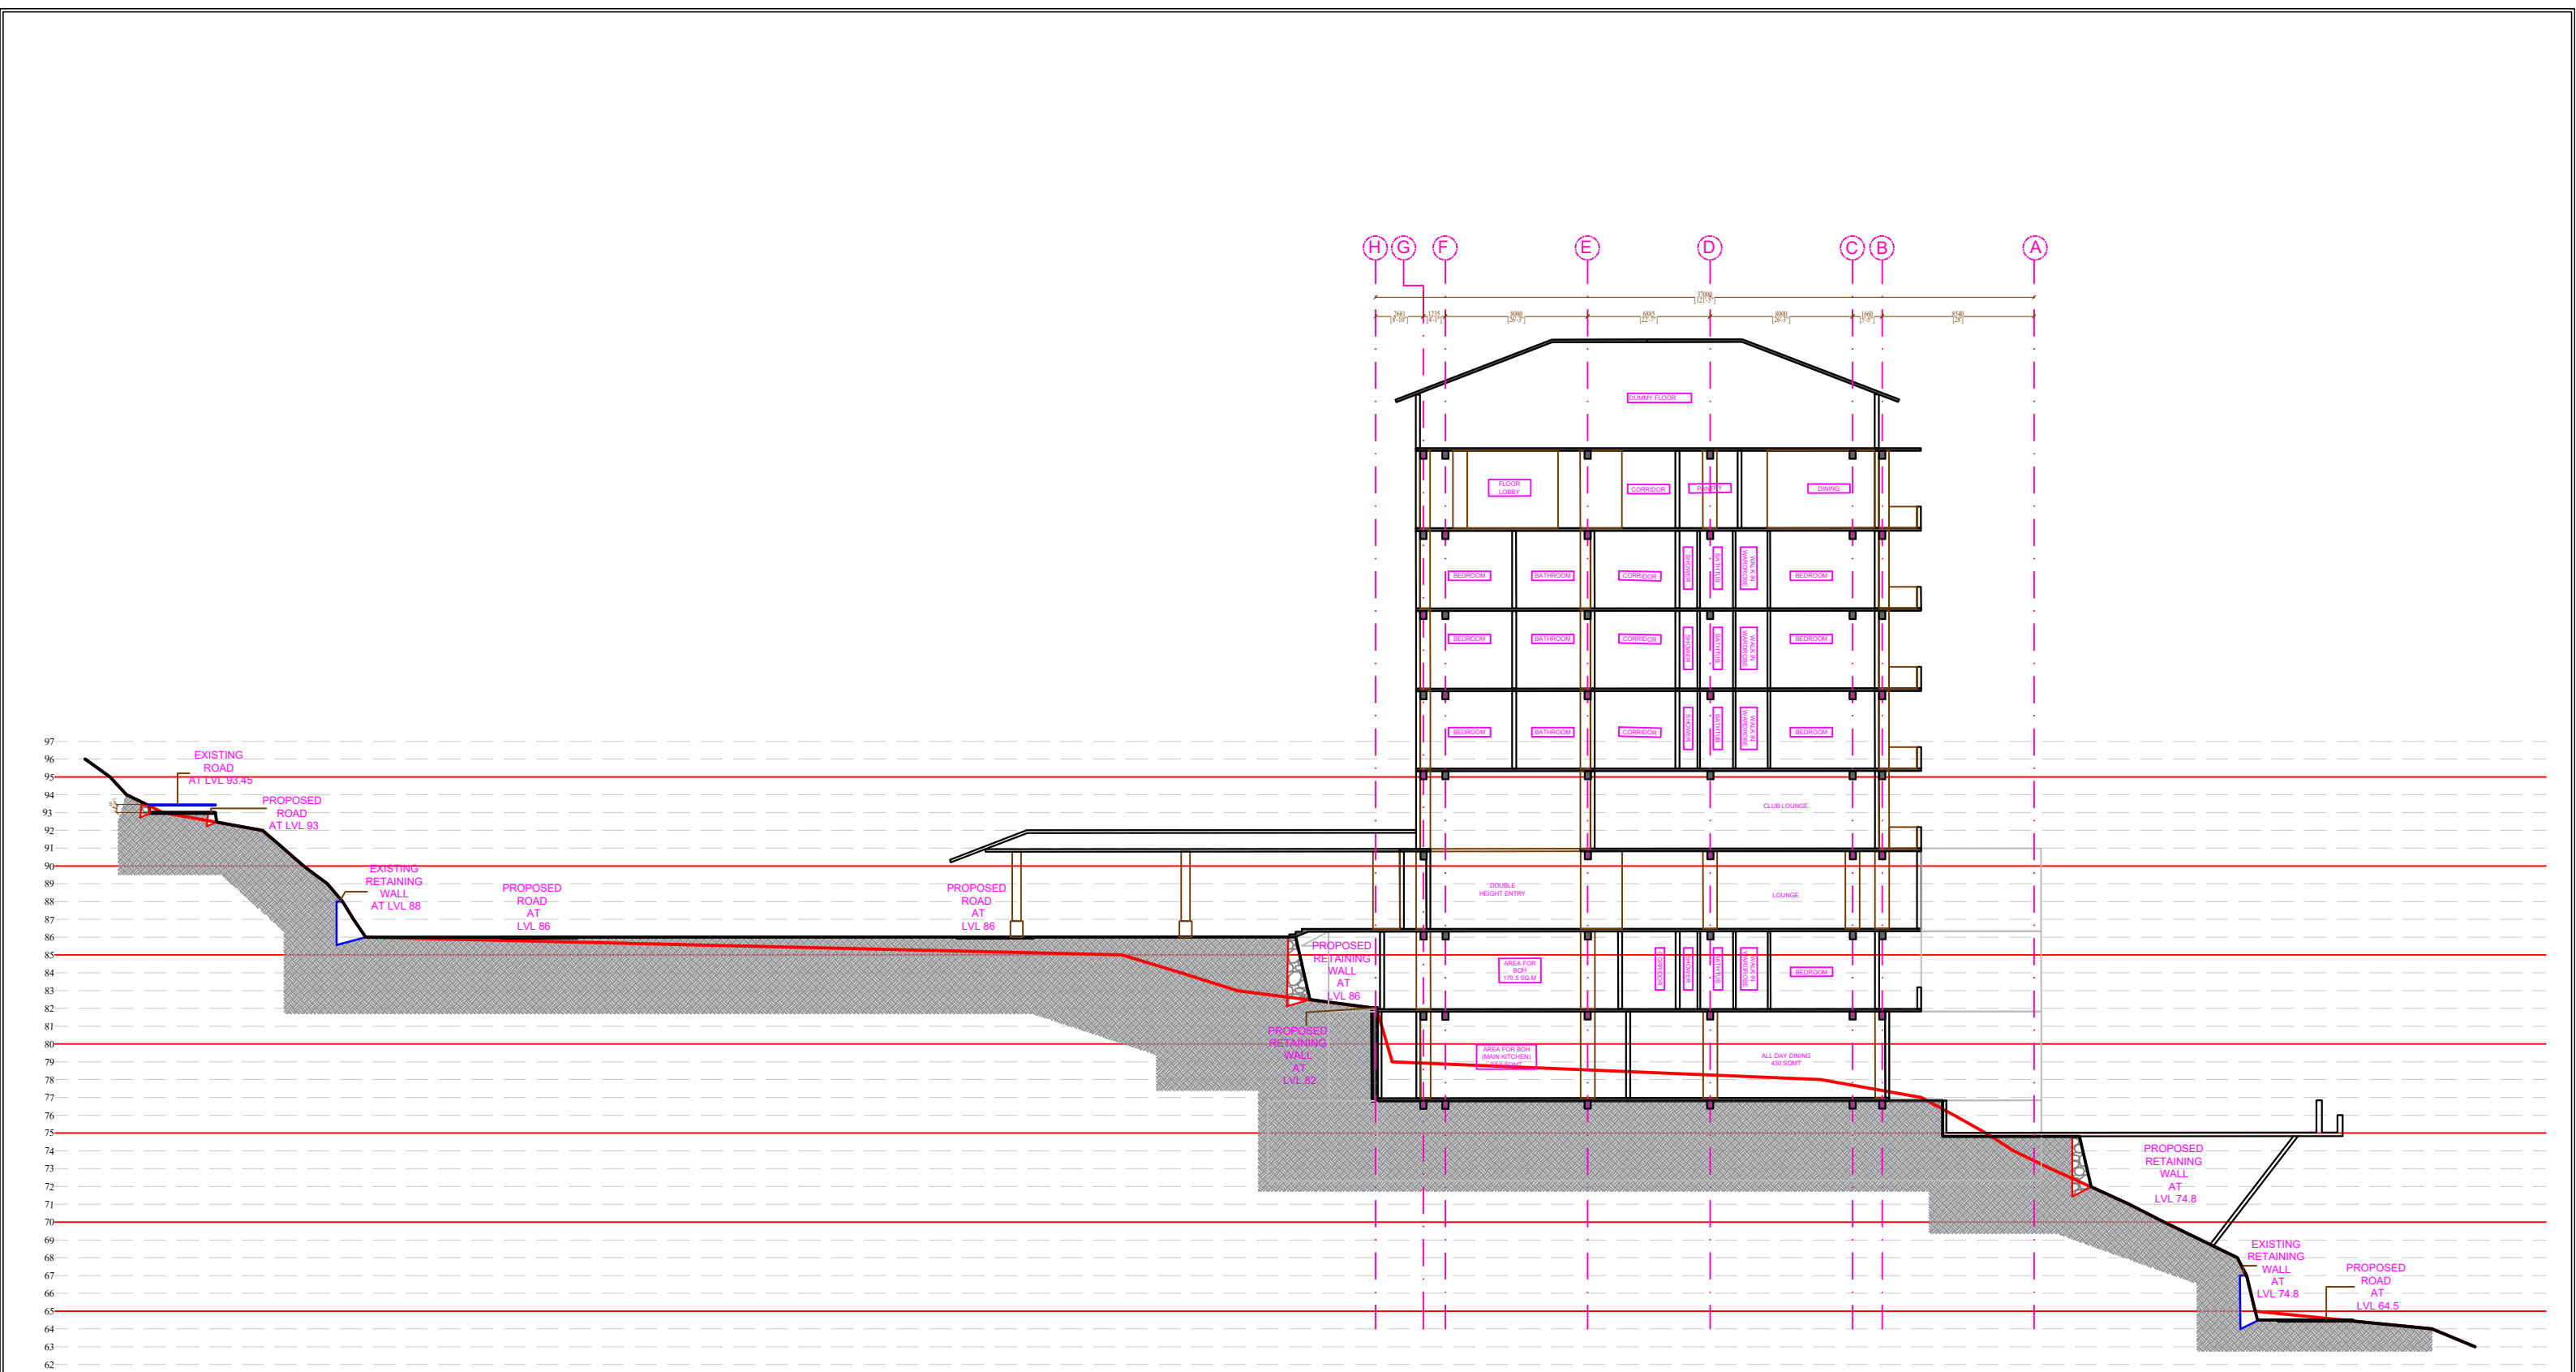

PROPOSAL FOR FIVE STAR HOTEL, RESORTS & WELLNESS CENTER AT KHANGCHENDZONGA TOURIST CENTER RANKA EAST SIKKIM		KHANGCHENDZONGA TOURIST CENTER MAIN HOTEL BLOCK SECTION A-A'			ARCHITECTURAL DRAWINGS	DRAWINGS PREPARED BY: Ar. Yash Raj Rasaily CHECKED BY: Ar. Ashish Pradhan	CHIEF ARCHITECT	CHIEF ENGINEER	IMPLEMENTING AGENCY	n o t e s : * do not scale drawings. * all dimensions are in millimeteres unless specified.. * any omission or mistake or discrepancy shall be to the notice of the consultants office well before execution and estimation. * finishing schedule to be followed as specified.. * levels, protective work layout and other design features may change as per the site condition. * any changes or modification of any shall be brought to notice of the consultants office prior execution. * no other responsibility falls with the architect not shown by us or consulted.	
		SCALE - NTS @A3					Ar. ASHISH PRADHAN	Er. HARI THAPA			SIBIN GROUP
	NORTH	REV.	DESCRIPTION	DATE							
		1	REVISION DRAWING.	17-02-2025							
TOURISM DEPARTMENT, GOVERNMENT OF SIKKIM	SHEET NO.				TOURISM DEPARTMENT, GOVERNMENT OF SIKKIM				SICHEY, GANGTOK, EAST SIKKIM		

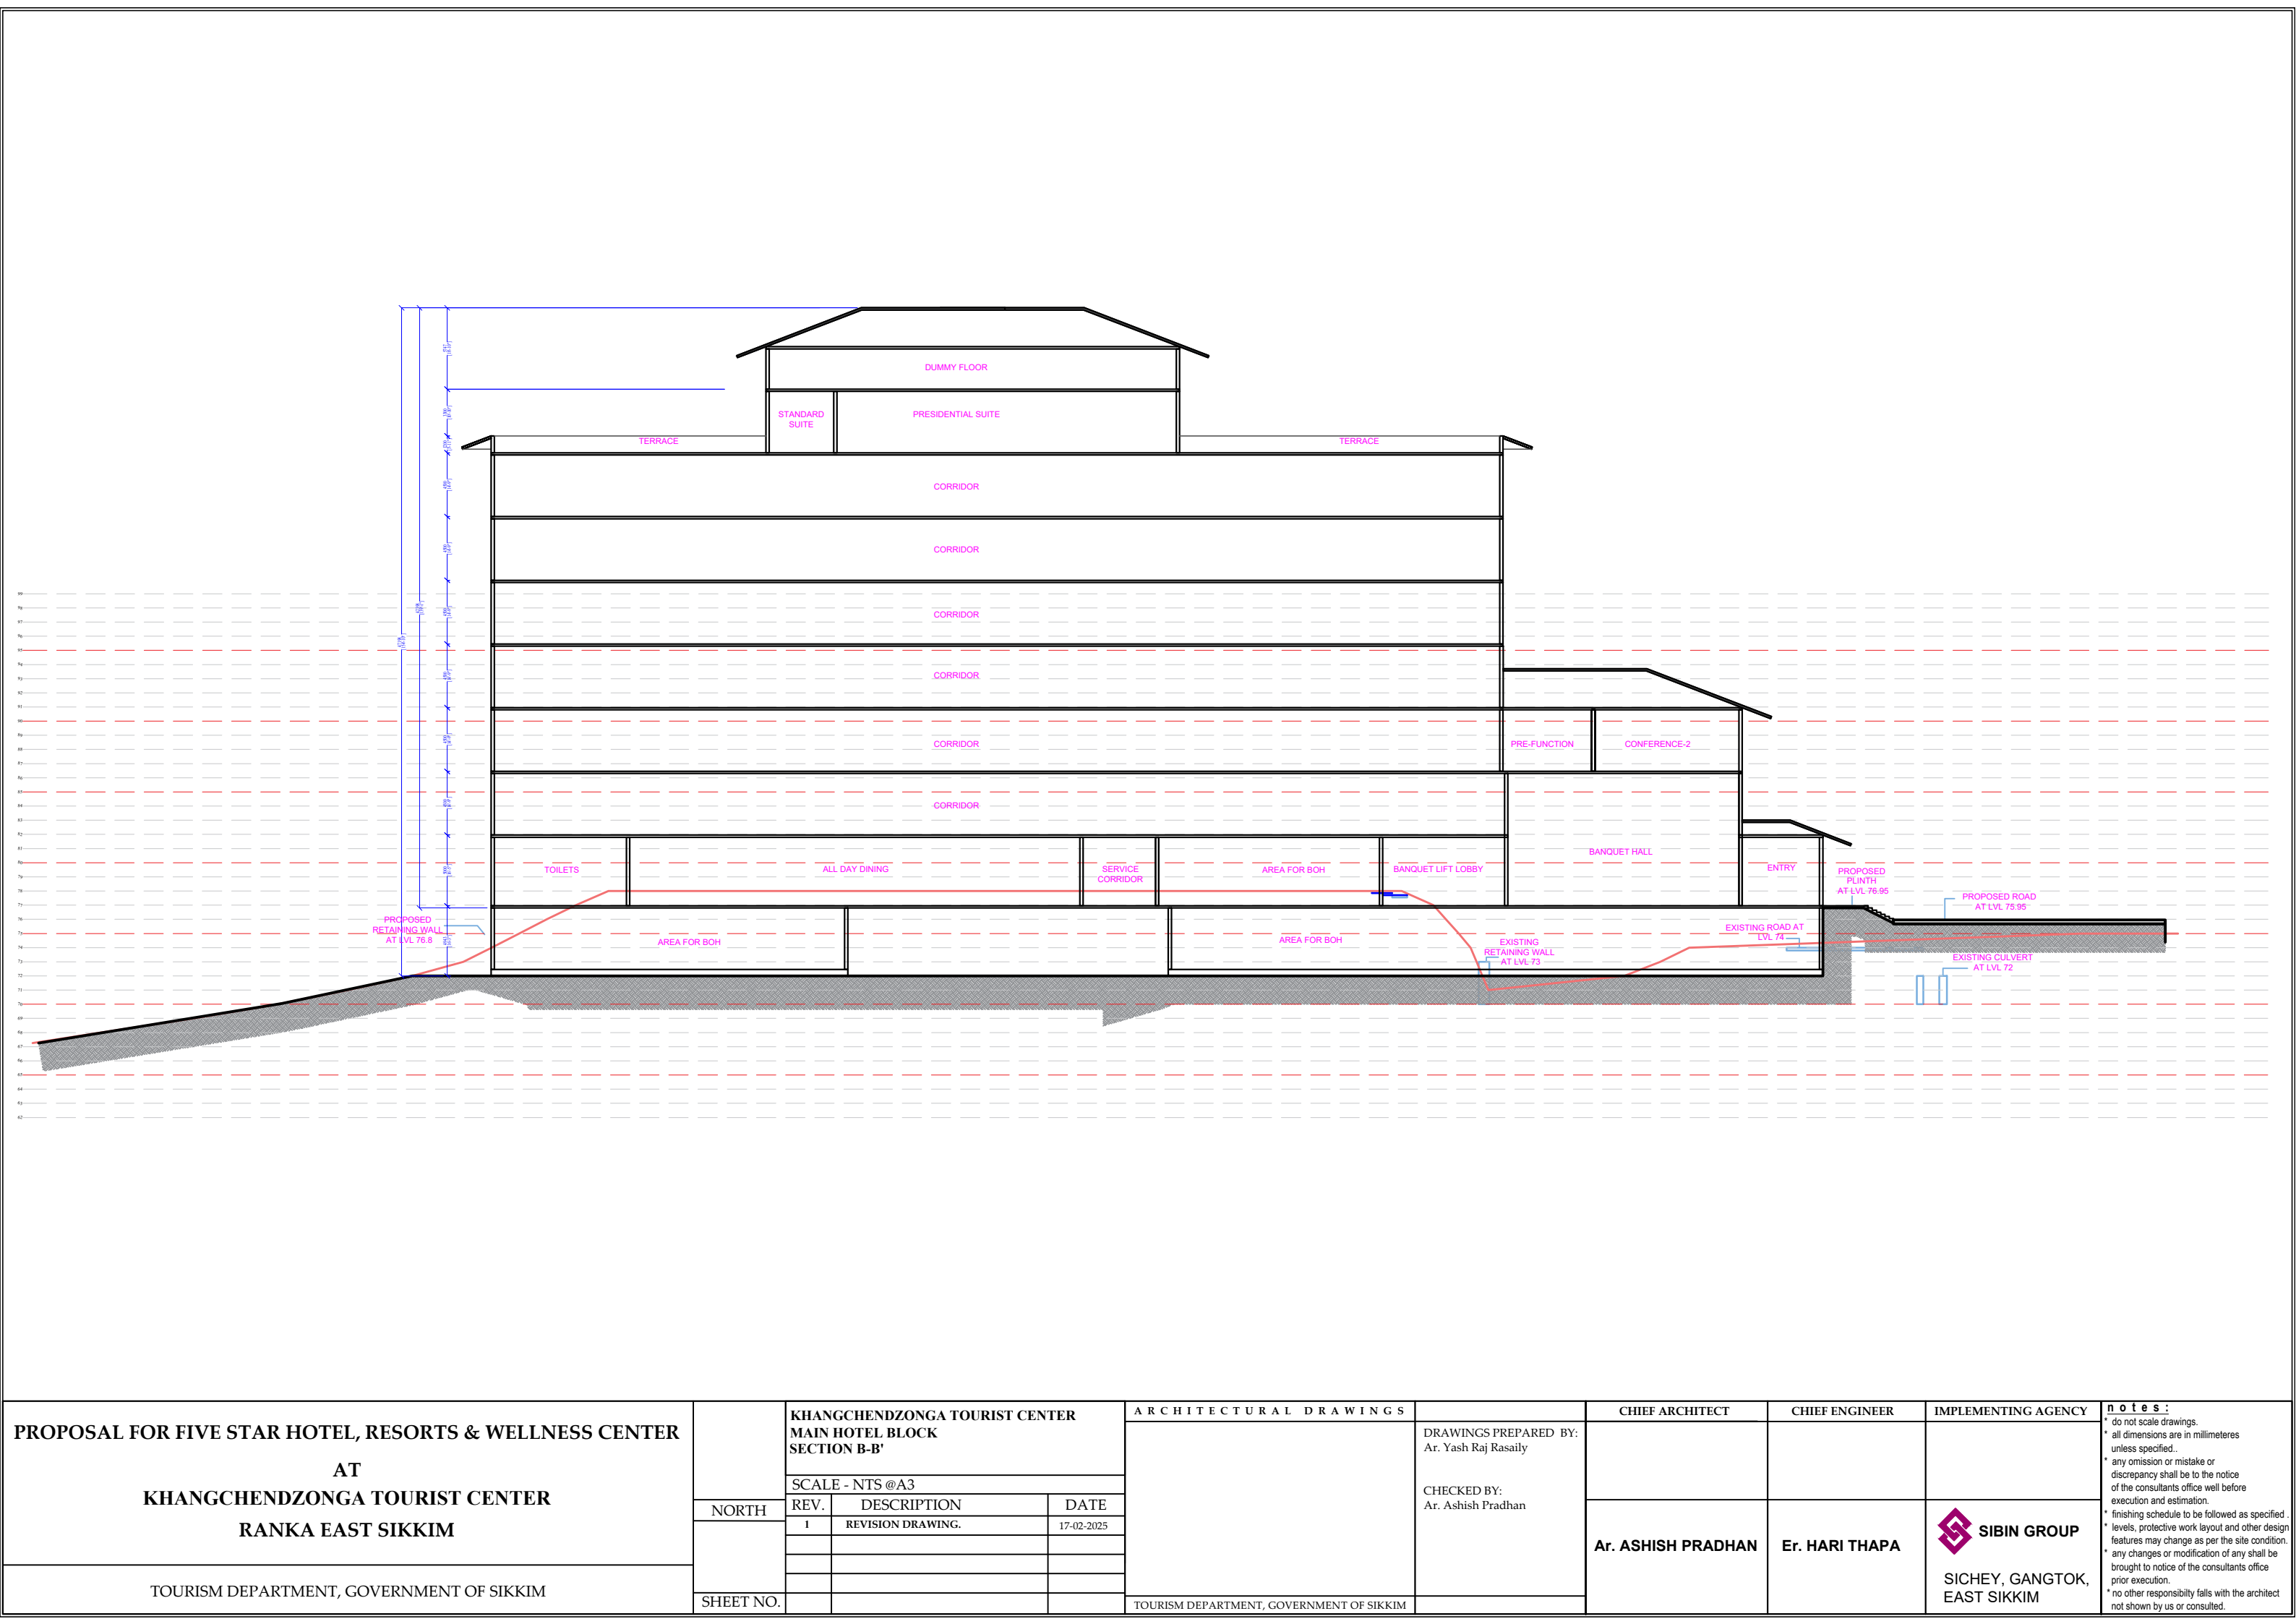

PROPOSAL FOR FIVE STAR HOTEL, RESORTS & WELLNESS CENTER AT KHANGCHENDZONGA TOURIST CENTER RANKA EAST SIKKIM		KHANGCHENDZONGA TOURIST CENTER MAIN HOTEL BLOCK SECTION B-B'			ARCHITECTURAL DRAWINGS	DRAWINGS PREPARED BY: Ar. Yash Raj Rasaily CHECKED BY: Ar. Ashish Pradhan	CHIEF ARCHITECT	CHIEF ENGINEER	IMPLEMENTING AGENCY	notes: * do not scale drawings. * all dimensions are in millimetres unless specified.. * any omission or mistake or discrepancy shall be to the notice of the consultants office well before execution and estimation. * finishing schedule to be followed as specified.. * levels, protective work layout and other design features may change as per the site condition. * any changes or modification of any shall be brought to notice of the consultants office prior execution. * no other responsibility falls with the architect not shown by us or consulted.
		SCALE - NTS @A3								
	NORTH	REV.	DESCRIPTION	DATE						
		1	REVISION DRAWING.	17-02-2025						
	SHEET NO.				TOURISM DEPARTMENT, GOVERNMENT OF SIKKIM				 SIBIN GROUP SICHEY, GANGTOK, EAST SIKKIM	
TOURISM DEPARTMENT, GOVERNMENT OF SIKKIM										

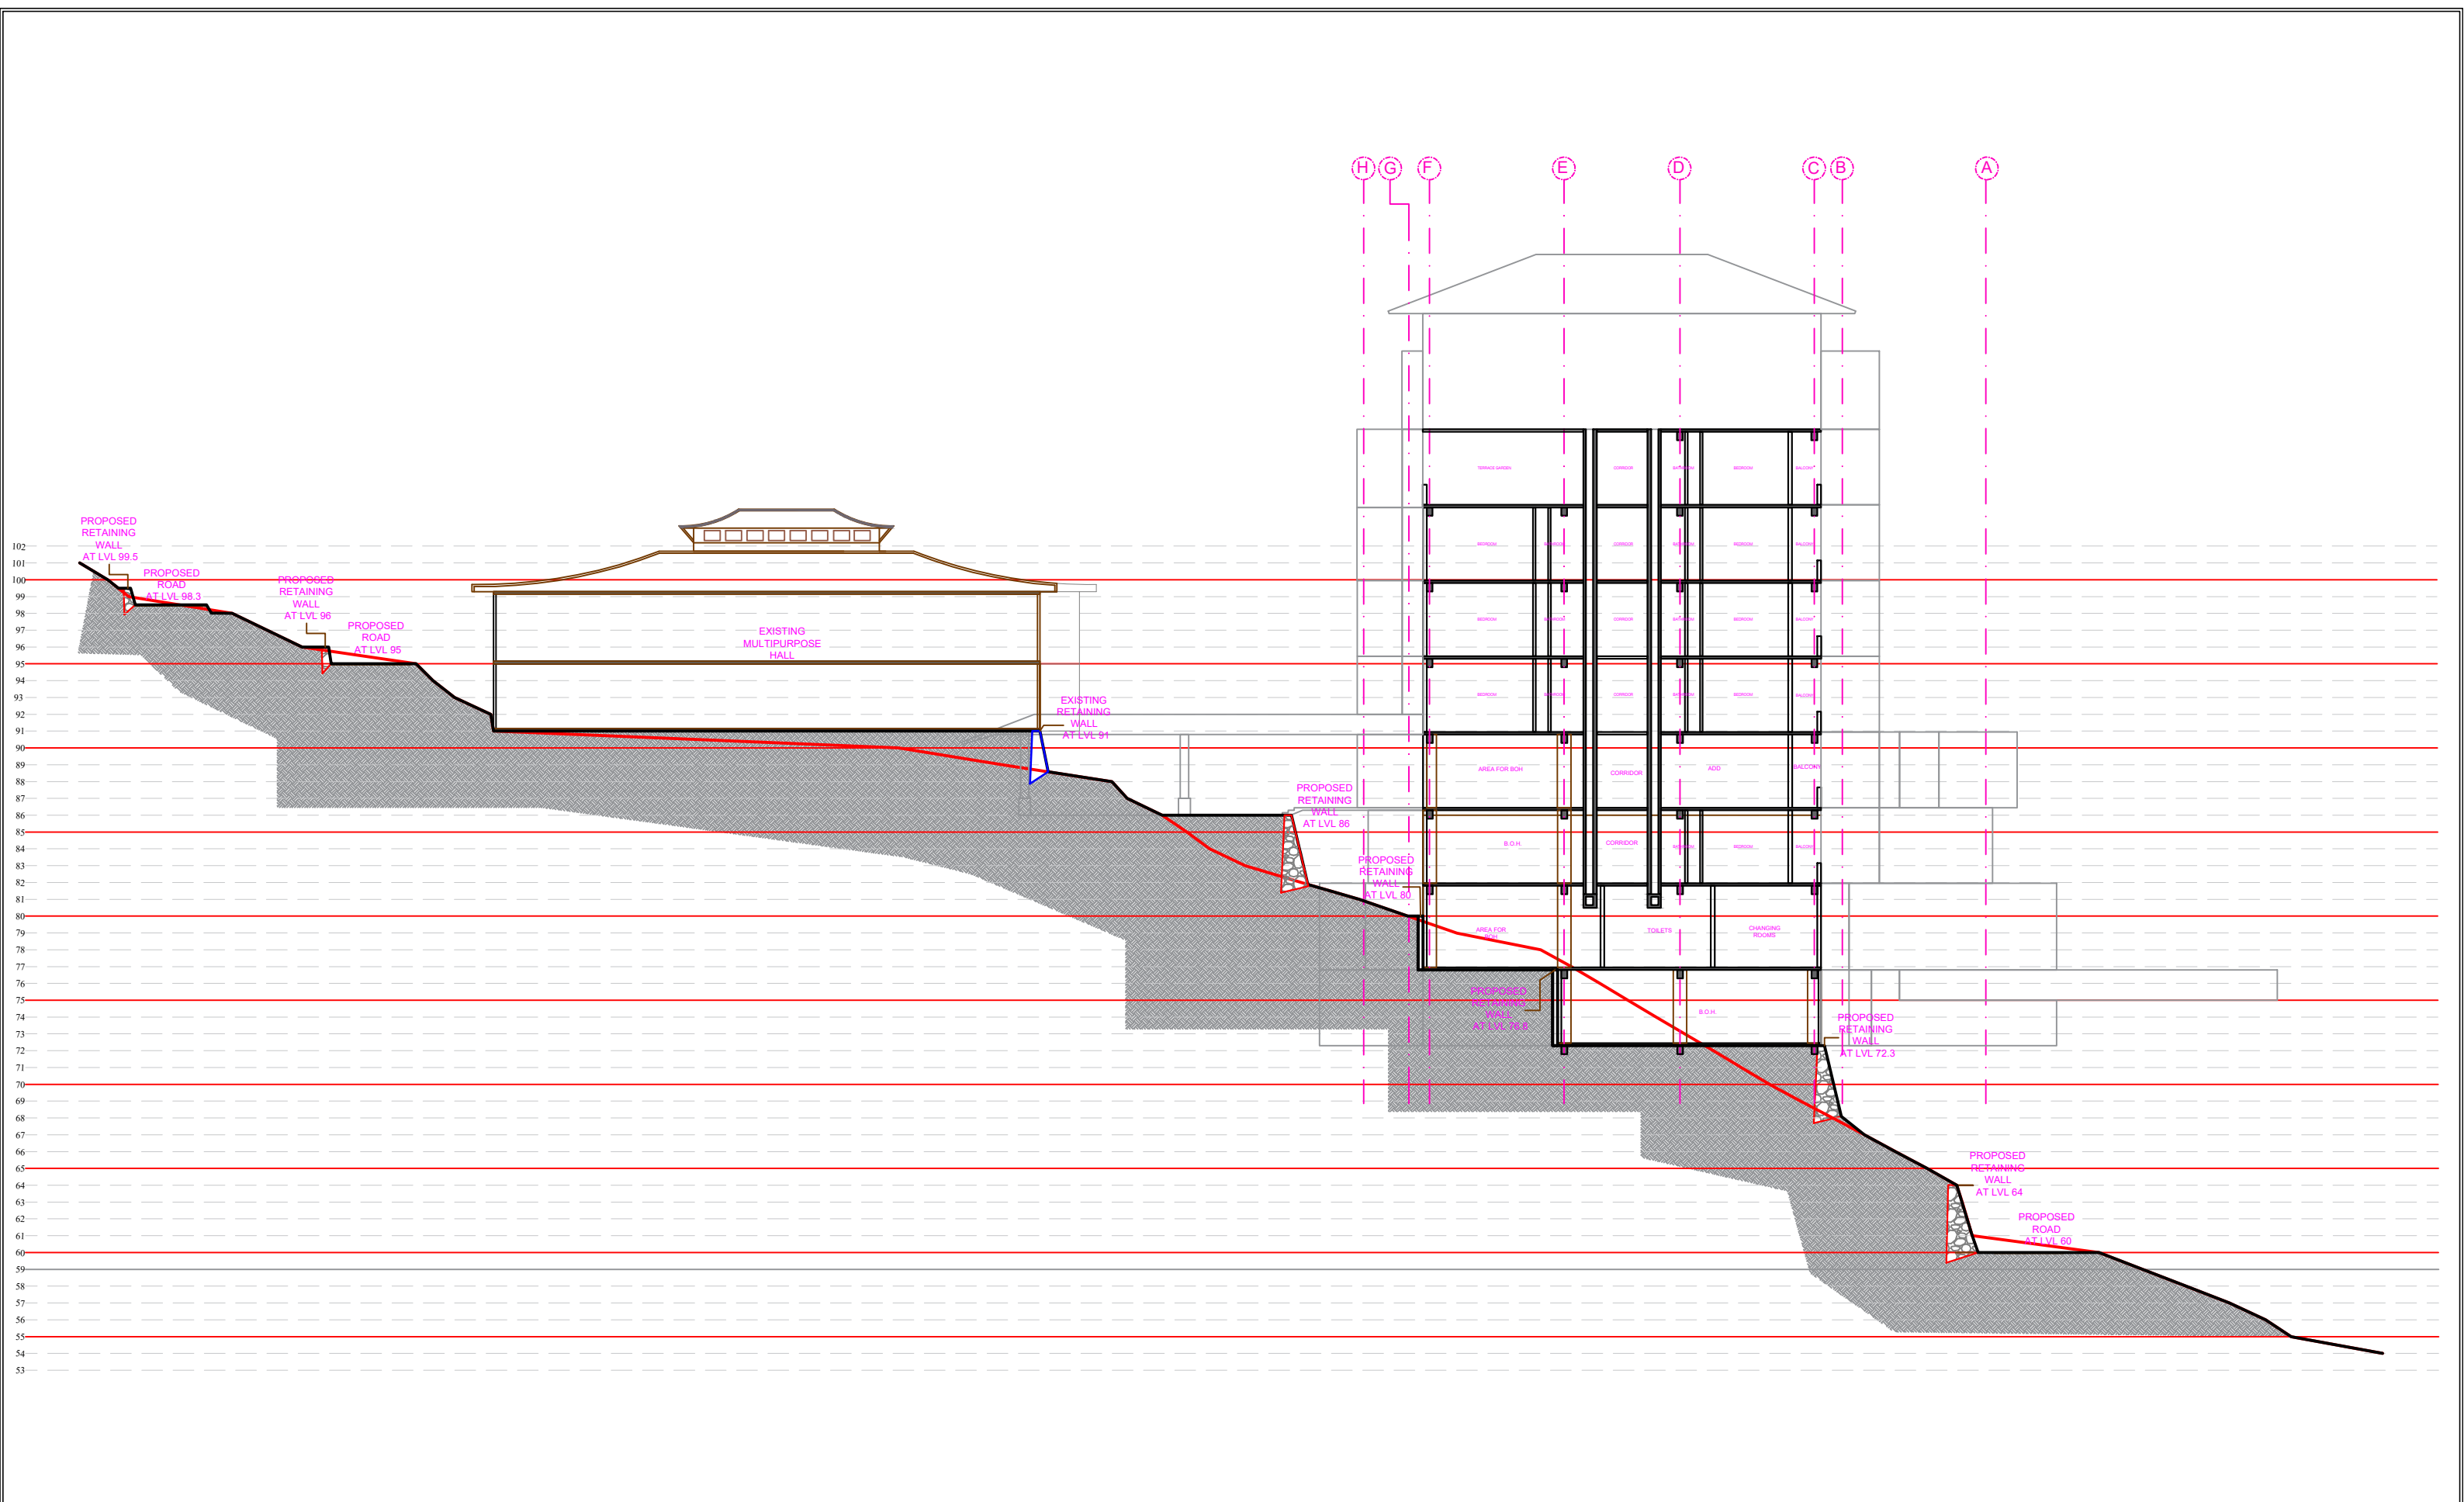

PROPOSAL FOR FIVE STAR HOTEL, RESORTS & WELLNESS CENTER AT KHANGCHENDZONGA TOURIST CENTER RANKA EAST SIKKIM		KHANGCHENDZONGA TOURIST CENTER MAIN HOTEL BLOCK SECTION E-E'			ARCHITECTURAL DRAWINGS	DRAWINGS PREPARED BY: Ar. Yash Raj Rasaily CHECKED BY: Ar. Ashish Pradhan	CHIEF ARCHITECT	CHIEF ENGINEER	IMPLEMENTING AGENCY	notes: * do not scale drawings. * all dimensions are in millimeteres unless specified.. * any omission or mistake or discrepancy shall be to the notice of the consultants office well before execution and estimation. * finishing schedule to be followed as specified.. * levels, protective work layout and other design features may change as per the site condition. * any changes or modification of any shall be brought to notice of the consultants office prior execution. * no other responsibility falls with the architect not shown by us or consulted.	
		SCALE - NTS @A3					Ar. ASHISH PRADHAN	Er. HARI THAPA	 SIBIN GROUP SICHEY, GANGTOK, EAST SIKKIM		
	NORTH	REV.	DESCRIPTION	DATE							
		1	REVISION DRAWING.	01-02-2025							
TOURISM DEPARTMENT, GOVERNMENT OF SIKKIM	SHEET NO.				TOURISM DEPARTMENT, GOVERNMENT OF SIKKIM						