




88 KEYS

1 Presidential Suite....	1%
4 Deluxe suite.....	5%
18 Suite.....	20%
65 Deluxe rooms.....	74%

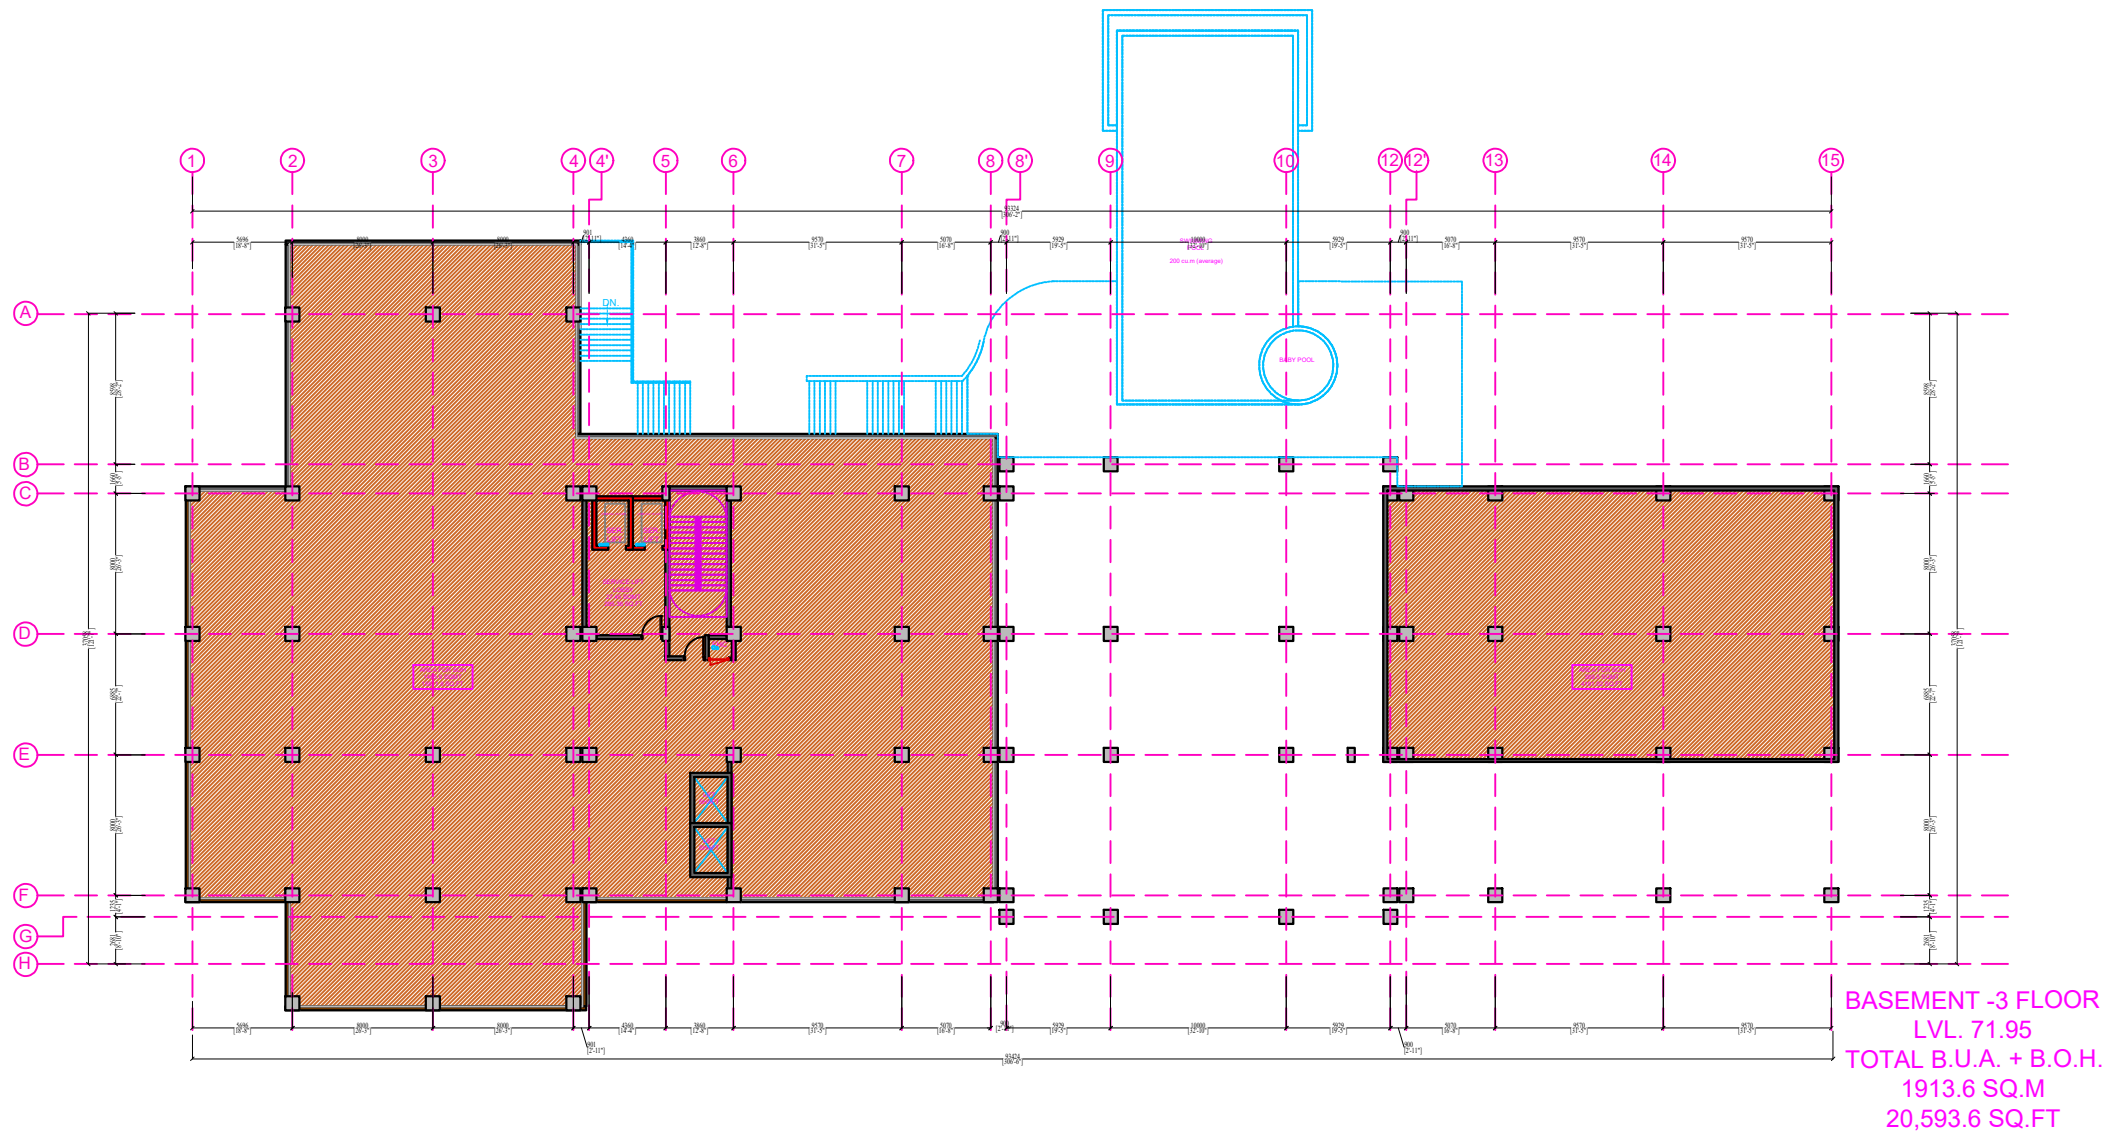


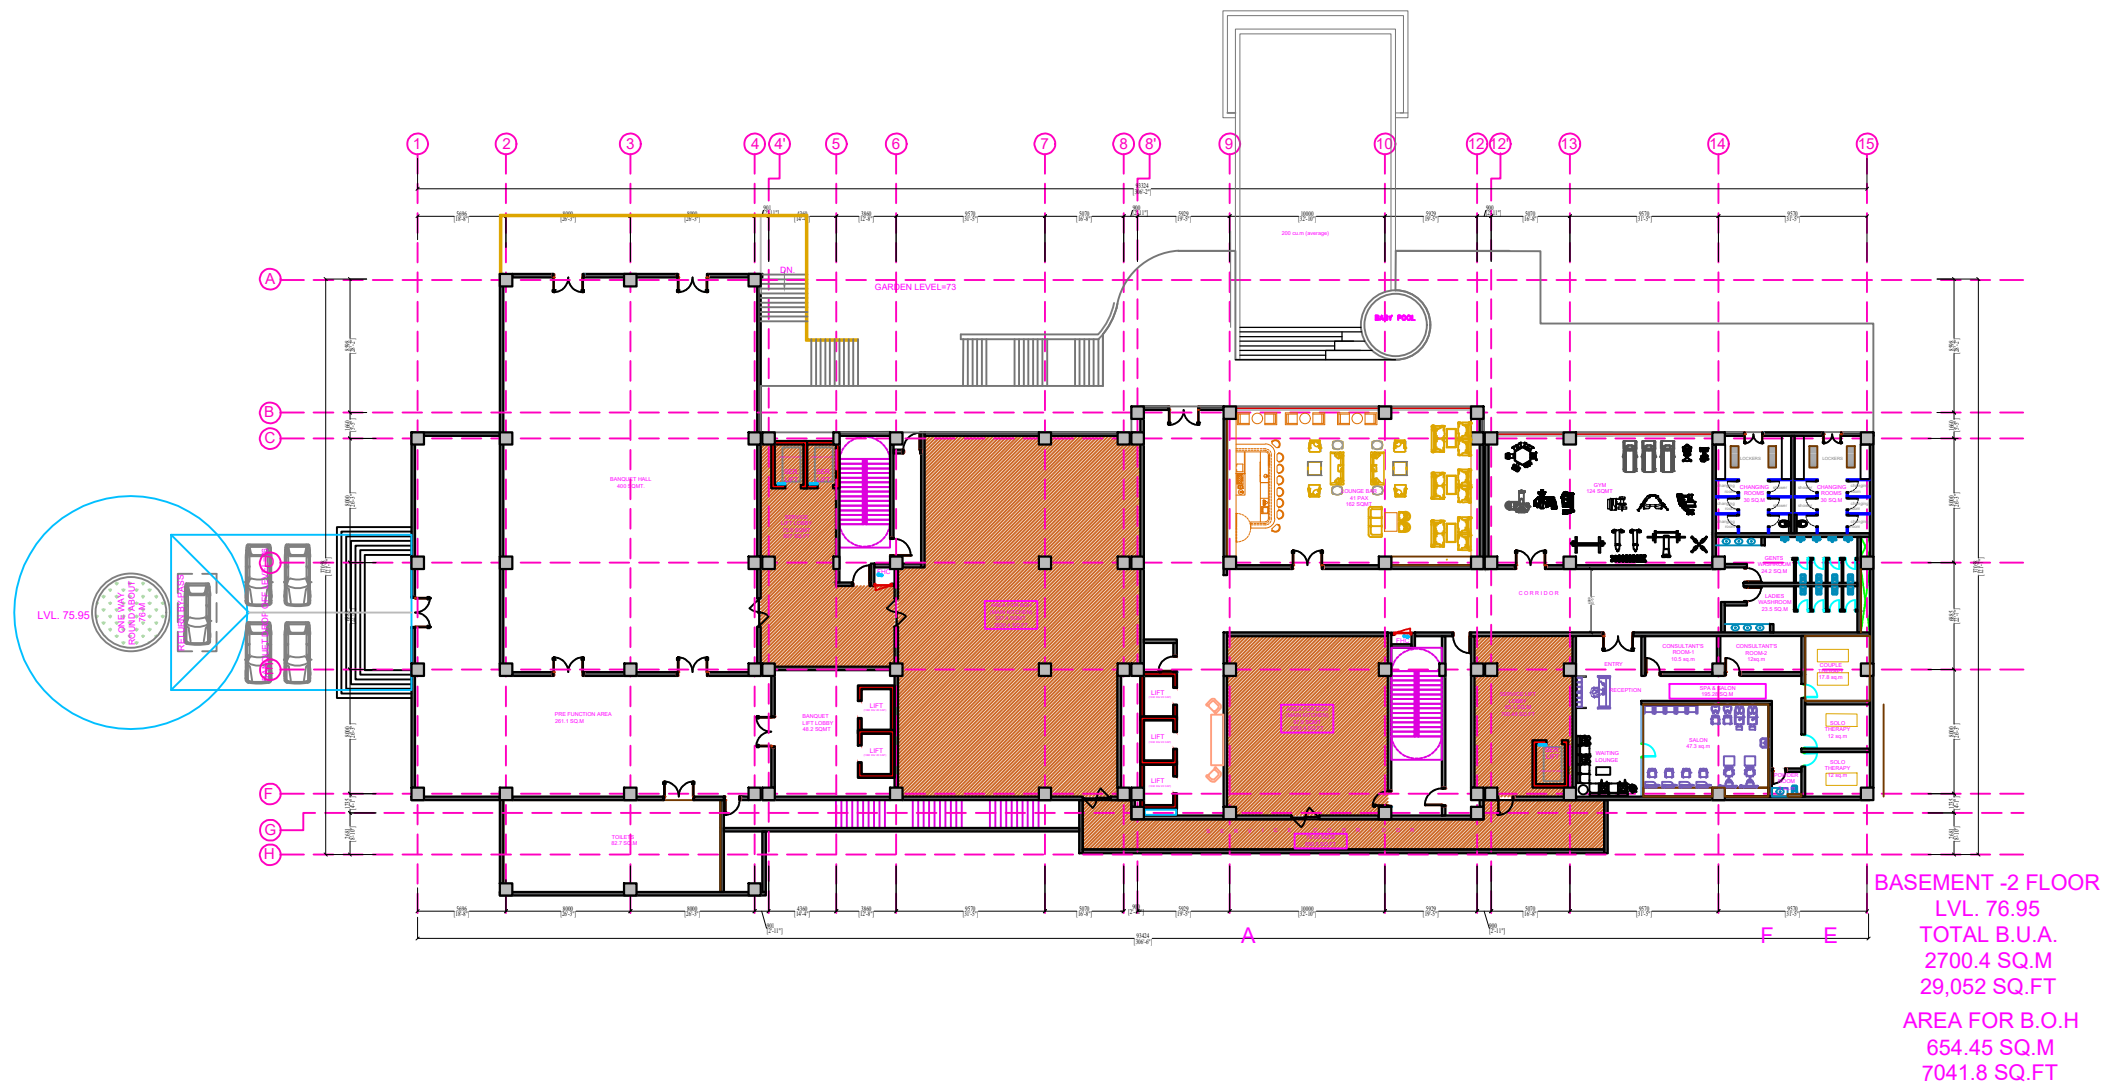

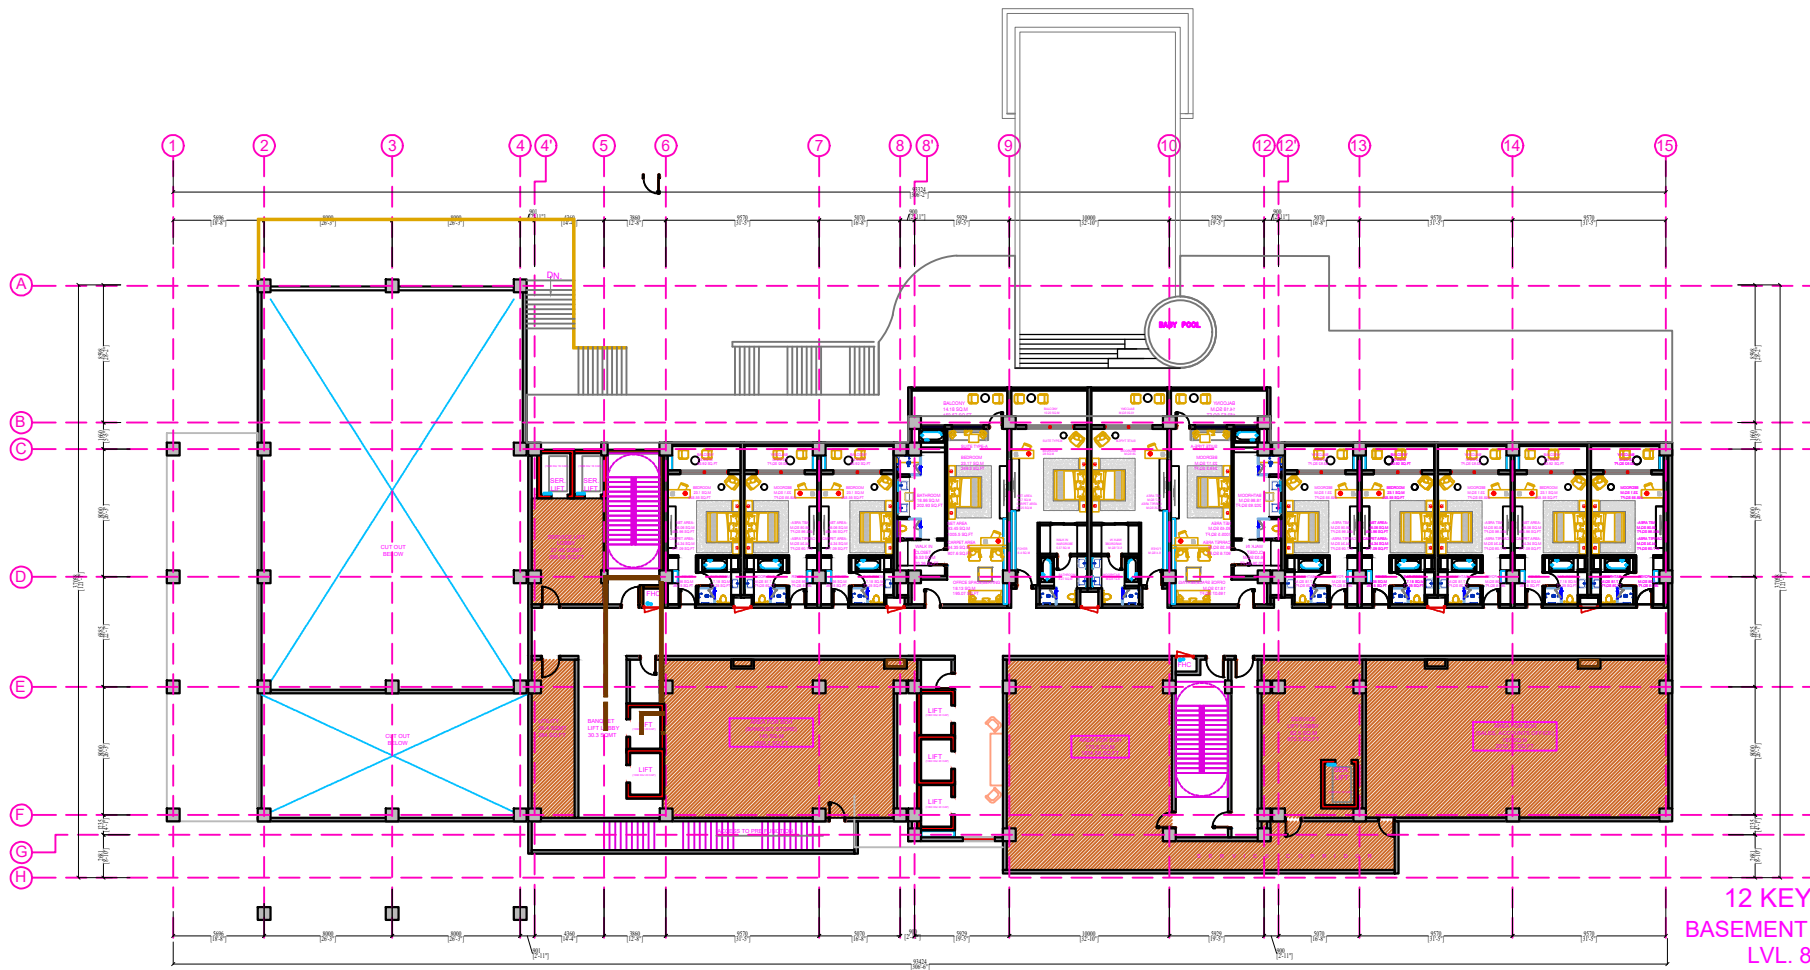

12 KEYS
4 Suite
8 Deluxe rooms


12 KEYS
BASEMENT -1 FLOOR
LVL. 81.95
2473.9 SQ.M
26,619 SQ.FT
AREA FOR B.O.H.
618.85 SQ.M
6,652 SQ.FT

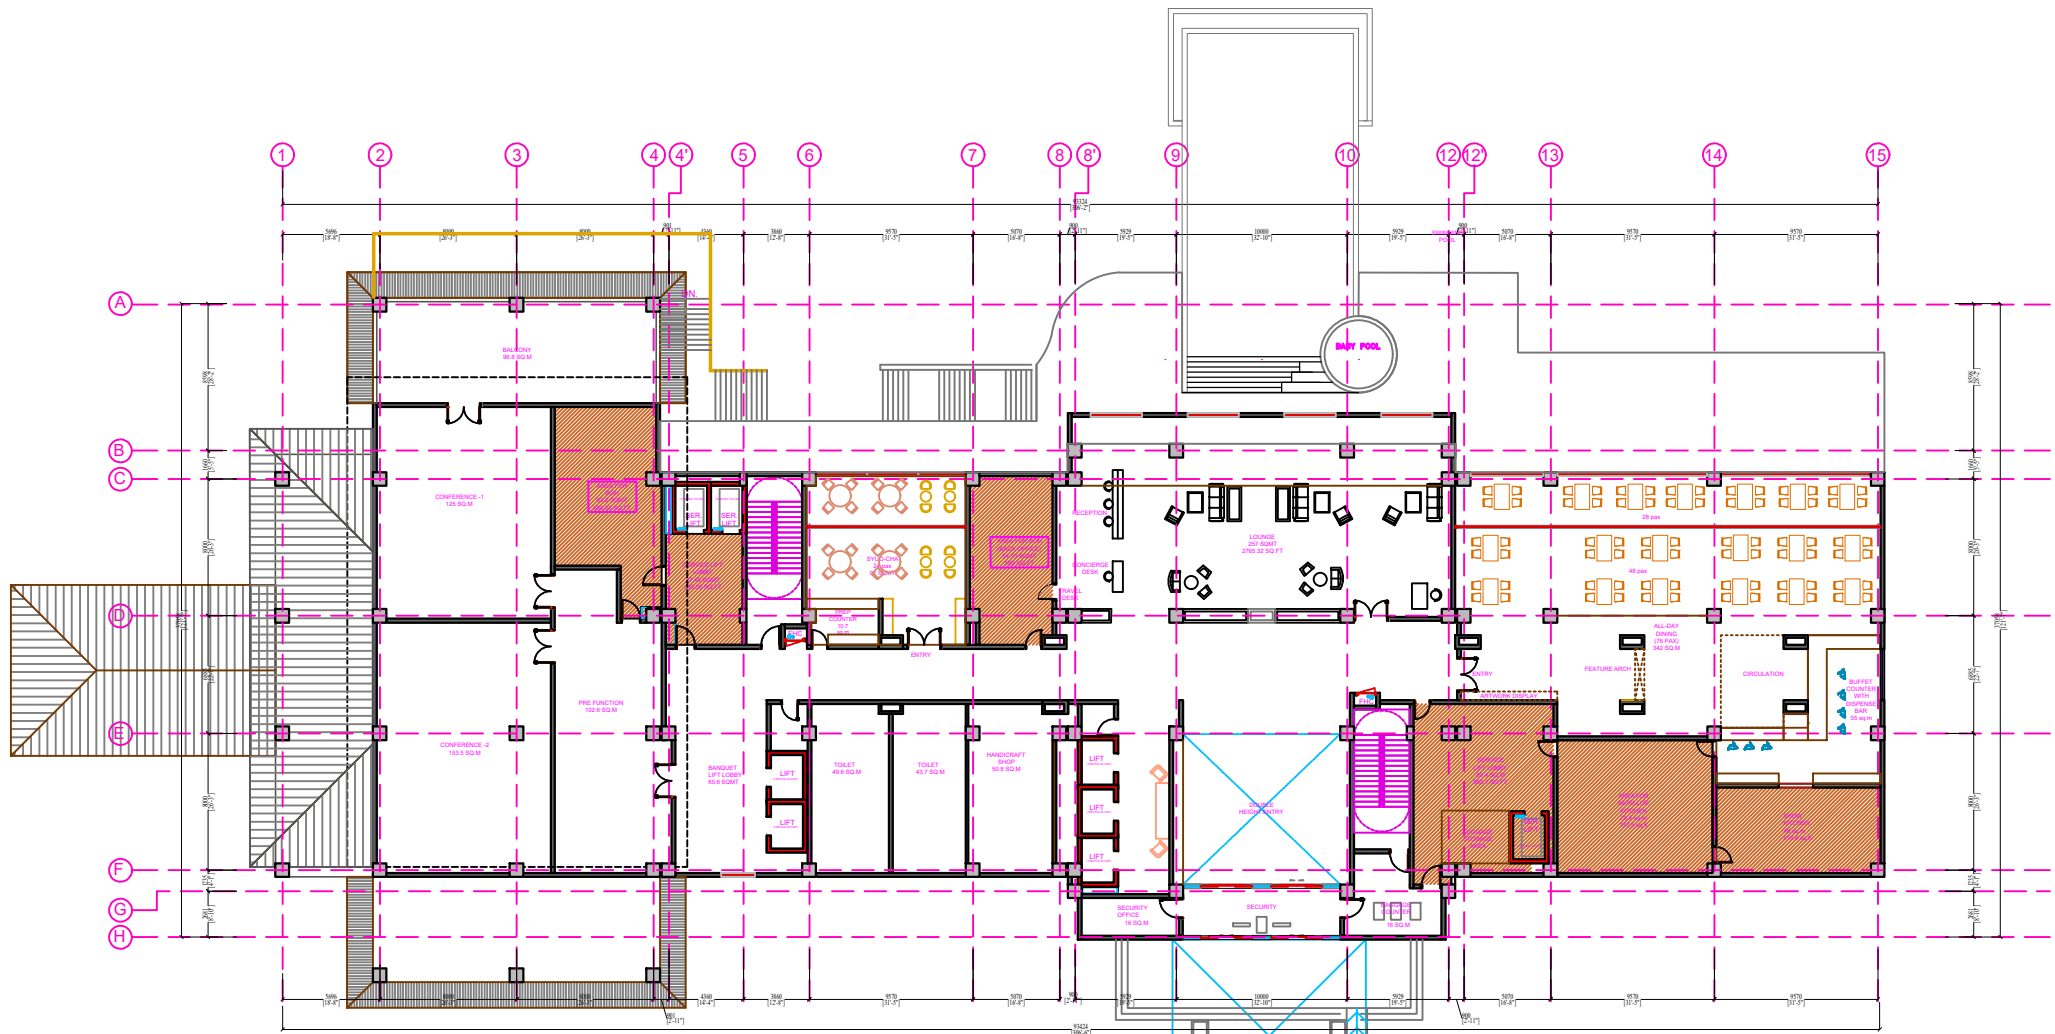


OPTION-II

GROUND FLOOR
LVL. 86.45
TOTAL B.U.A.
2321 SQ.M
24,973.9 SQ.FT

AREA FOR B.O.H
344.18 SQ.M
3703.3 SQ.FT

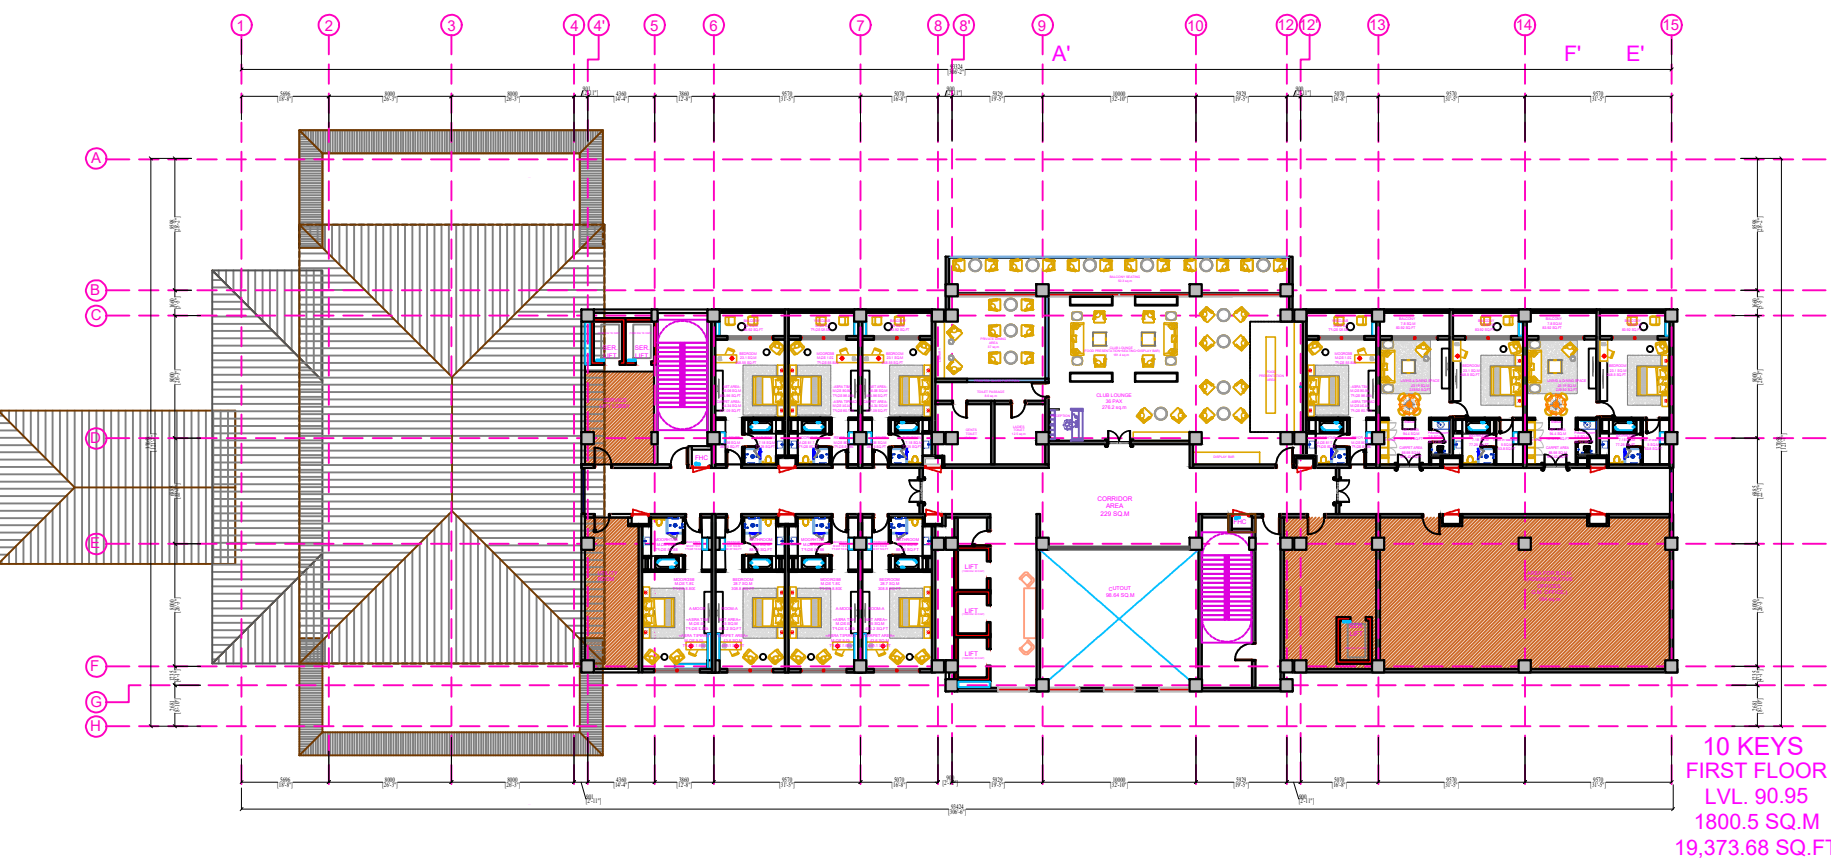



10 KEYS
2 Deluxe suite
0 Suite
8 Deluxe rooms

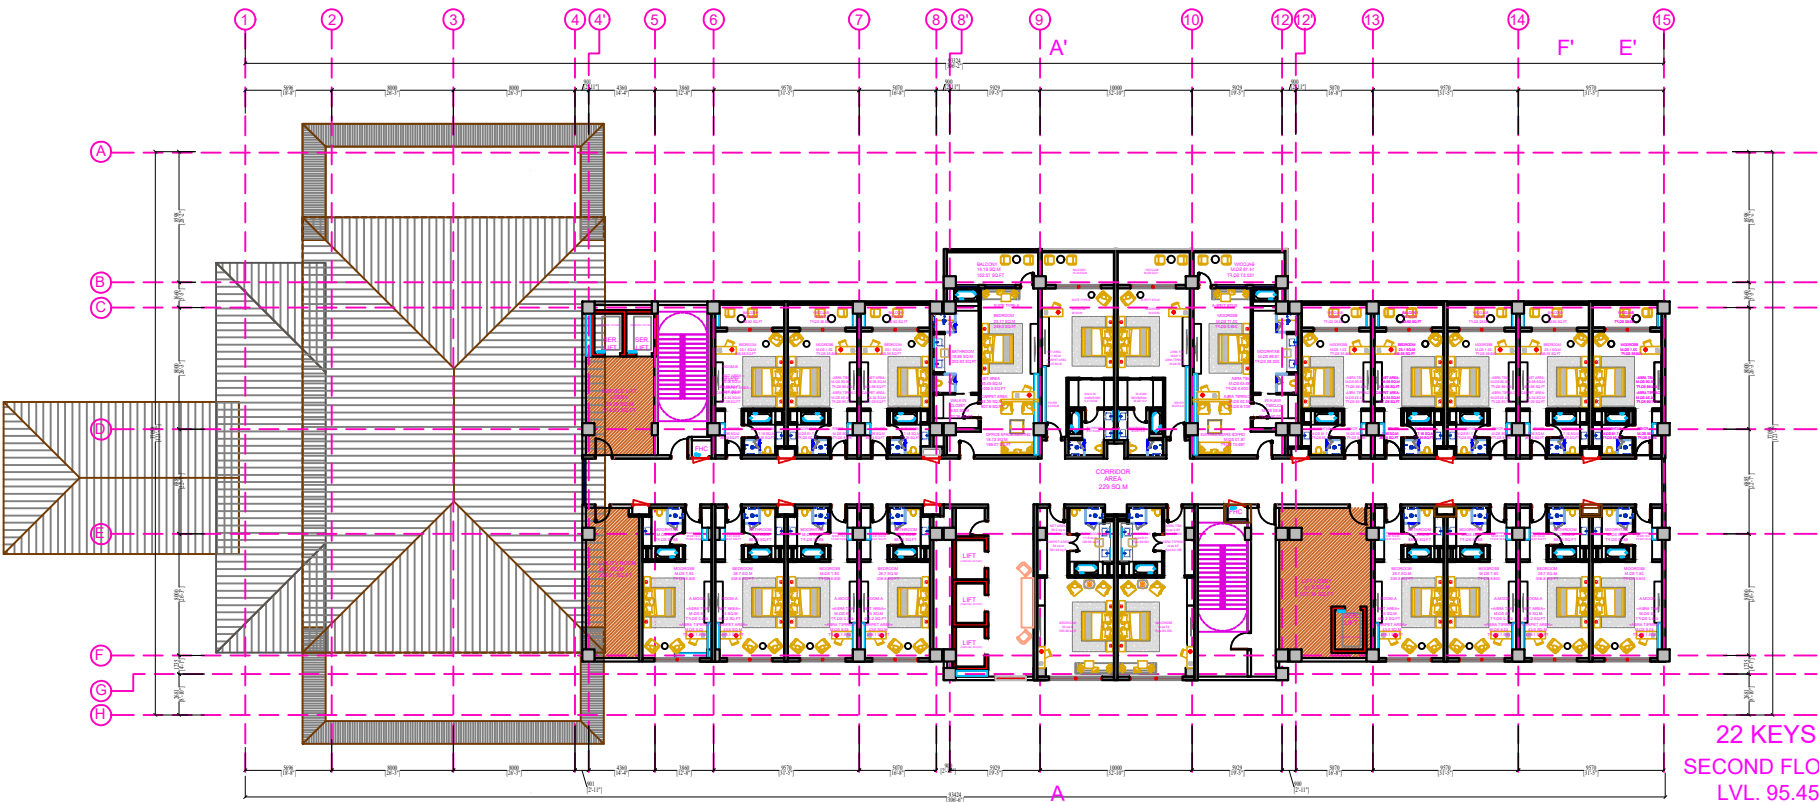

22 KEYS
0 Deluxe suite
6 Suite
16 Deluxe rooms


22 KEYS
SECOND FLOOR
LVL. 95.45
1800.5 SQ.M
19,373.68 SQ.FT

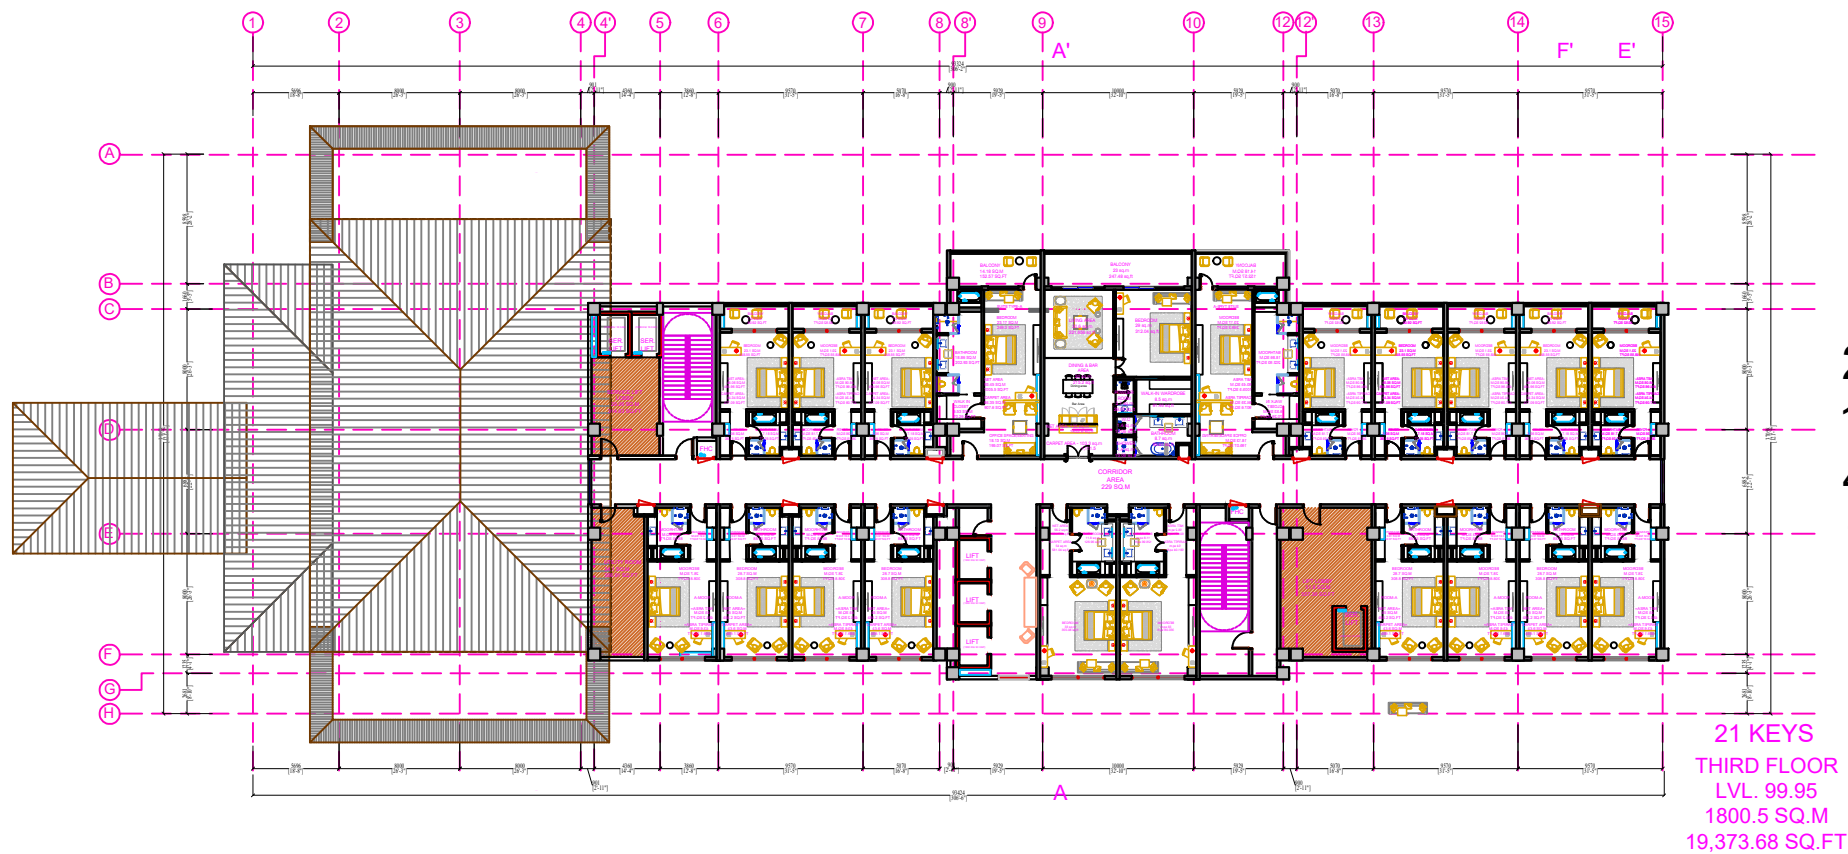

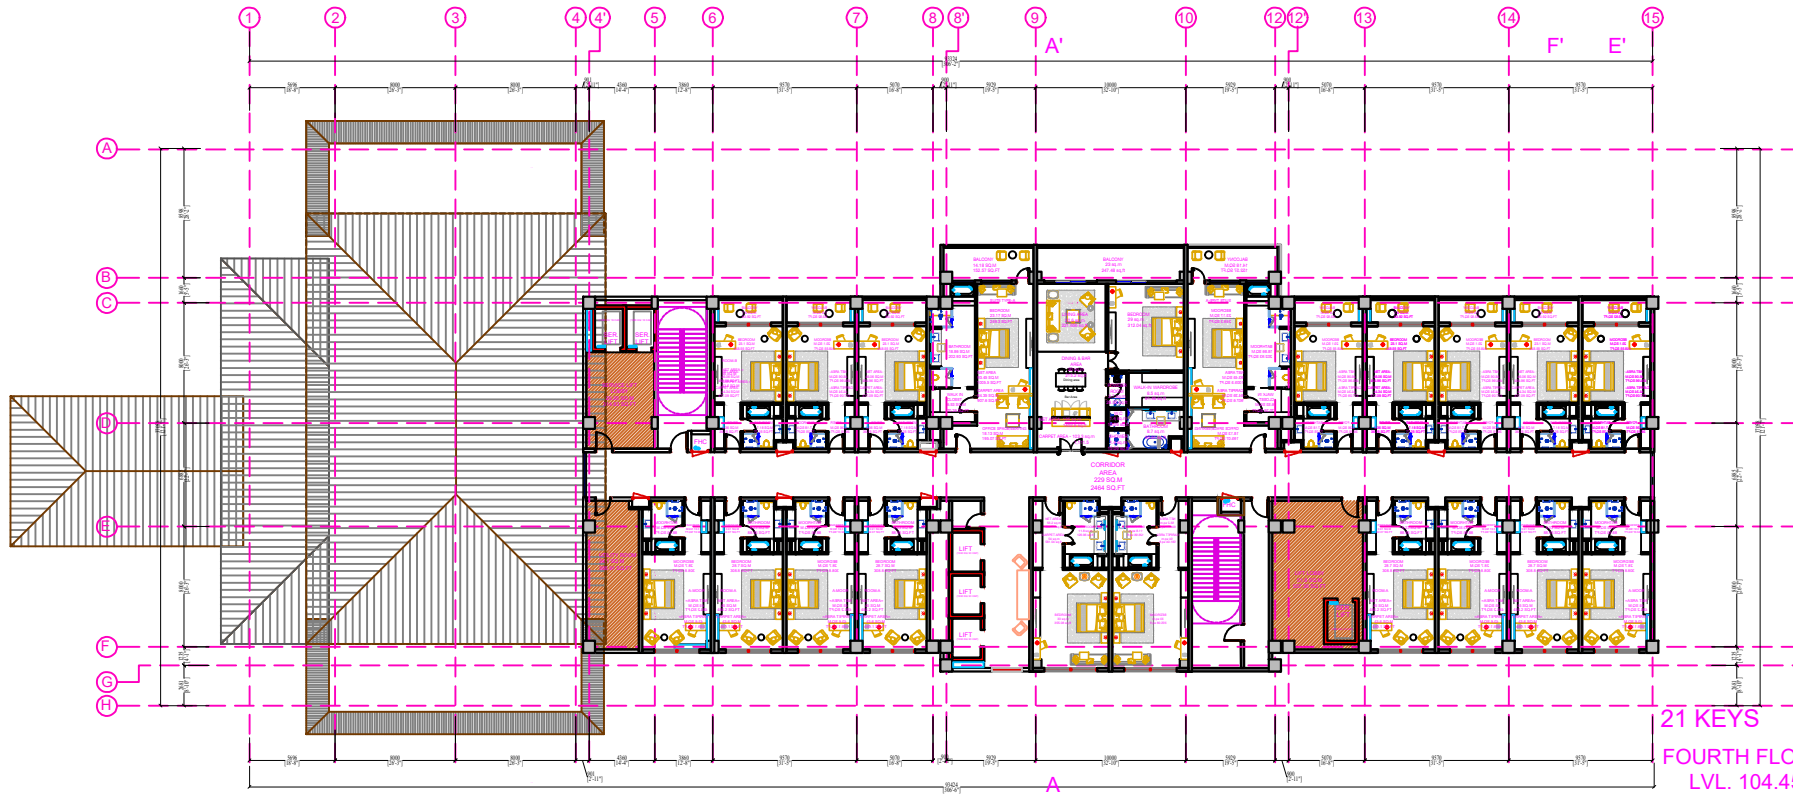

21 KEYS
1 Deluxe suite
4 Suite
16 Deluxe rooms

21 KEYS
FOURTH FLOOR
LVL. 104.45
1800.5 SQ.M
19,373.68 SQ.FT

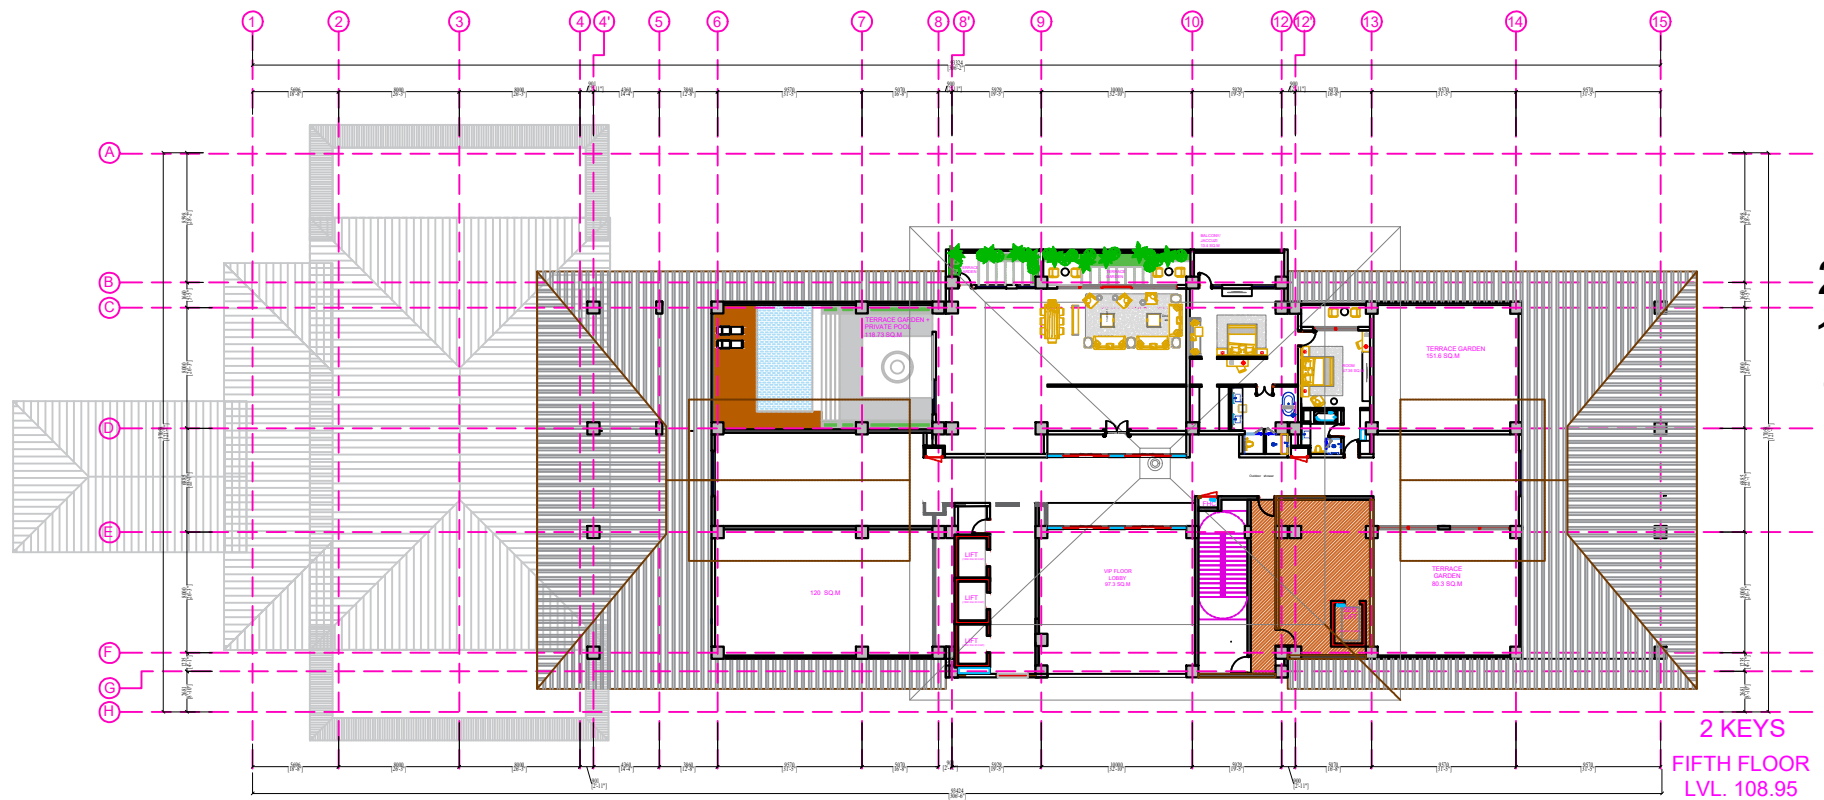

2 KEYS
1 Presidential suite
1 Deluxe rooms

2 KEYS
FIFTH FLOOR
LVL. 108.95
1351.5 SQ.M
14,542.14 SQ.FT